

LIBRARY
DESIGN
ASSOCIATES
INC.

Plymouth, Michigan
Powell, Ohio

Project:

DOVER PUBLIC LIBRARY
DOVER, OHIO

Date:

November 16, 2016

Scale:

3/32" = 1'-0"

Sheet:

MAIN FLOOR
FURNITURE
PLAN

1 of 2

PLAN SHELVING COUNTS - 11/14/16


BOOK STACKS MAIN FLOOR =
1,050 shelves @ 7H, or
900 shelves @ 6H, or
a combination of both.
(Existing = 1,284)

AUDIO VISUAL COLLECTION =
192 Shelves @ 6H.
(Existing = 126)

PERIODICALS =
320 Magazine Titles, 10 Newspapers.

TEEN COLLECTION =
84 shelves @ 7H, 6 shelves @ 3H.
(Existing = 101)

RESERVED STACKS IN BASEMENT =
581 shelves @ 7H, or
498 shelves @ 6H.

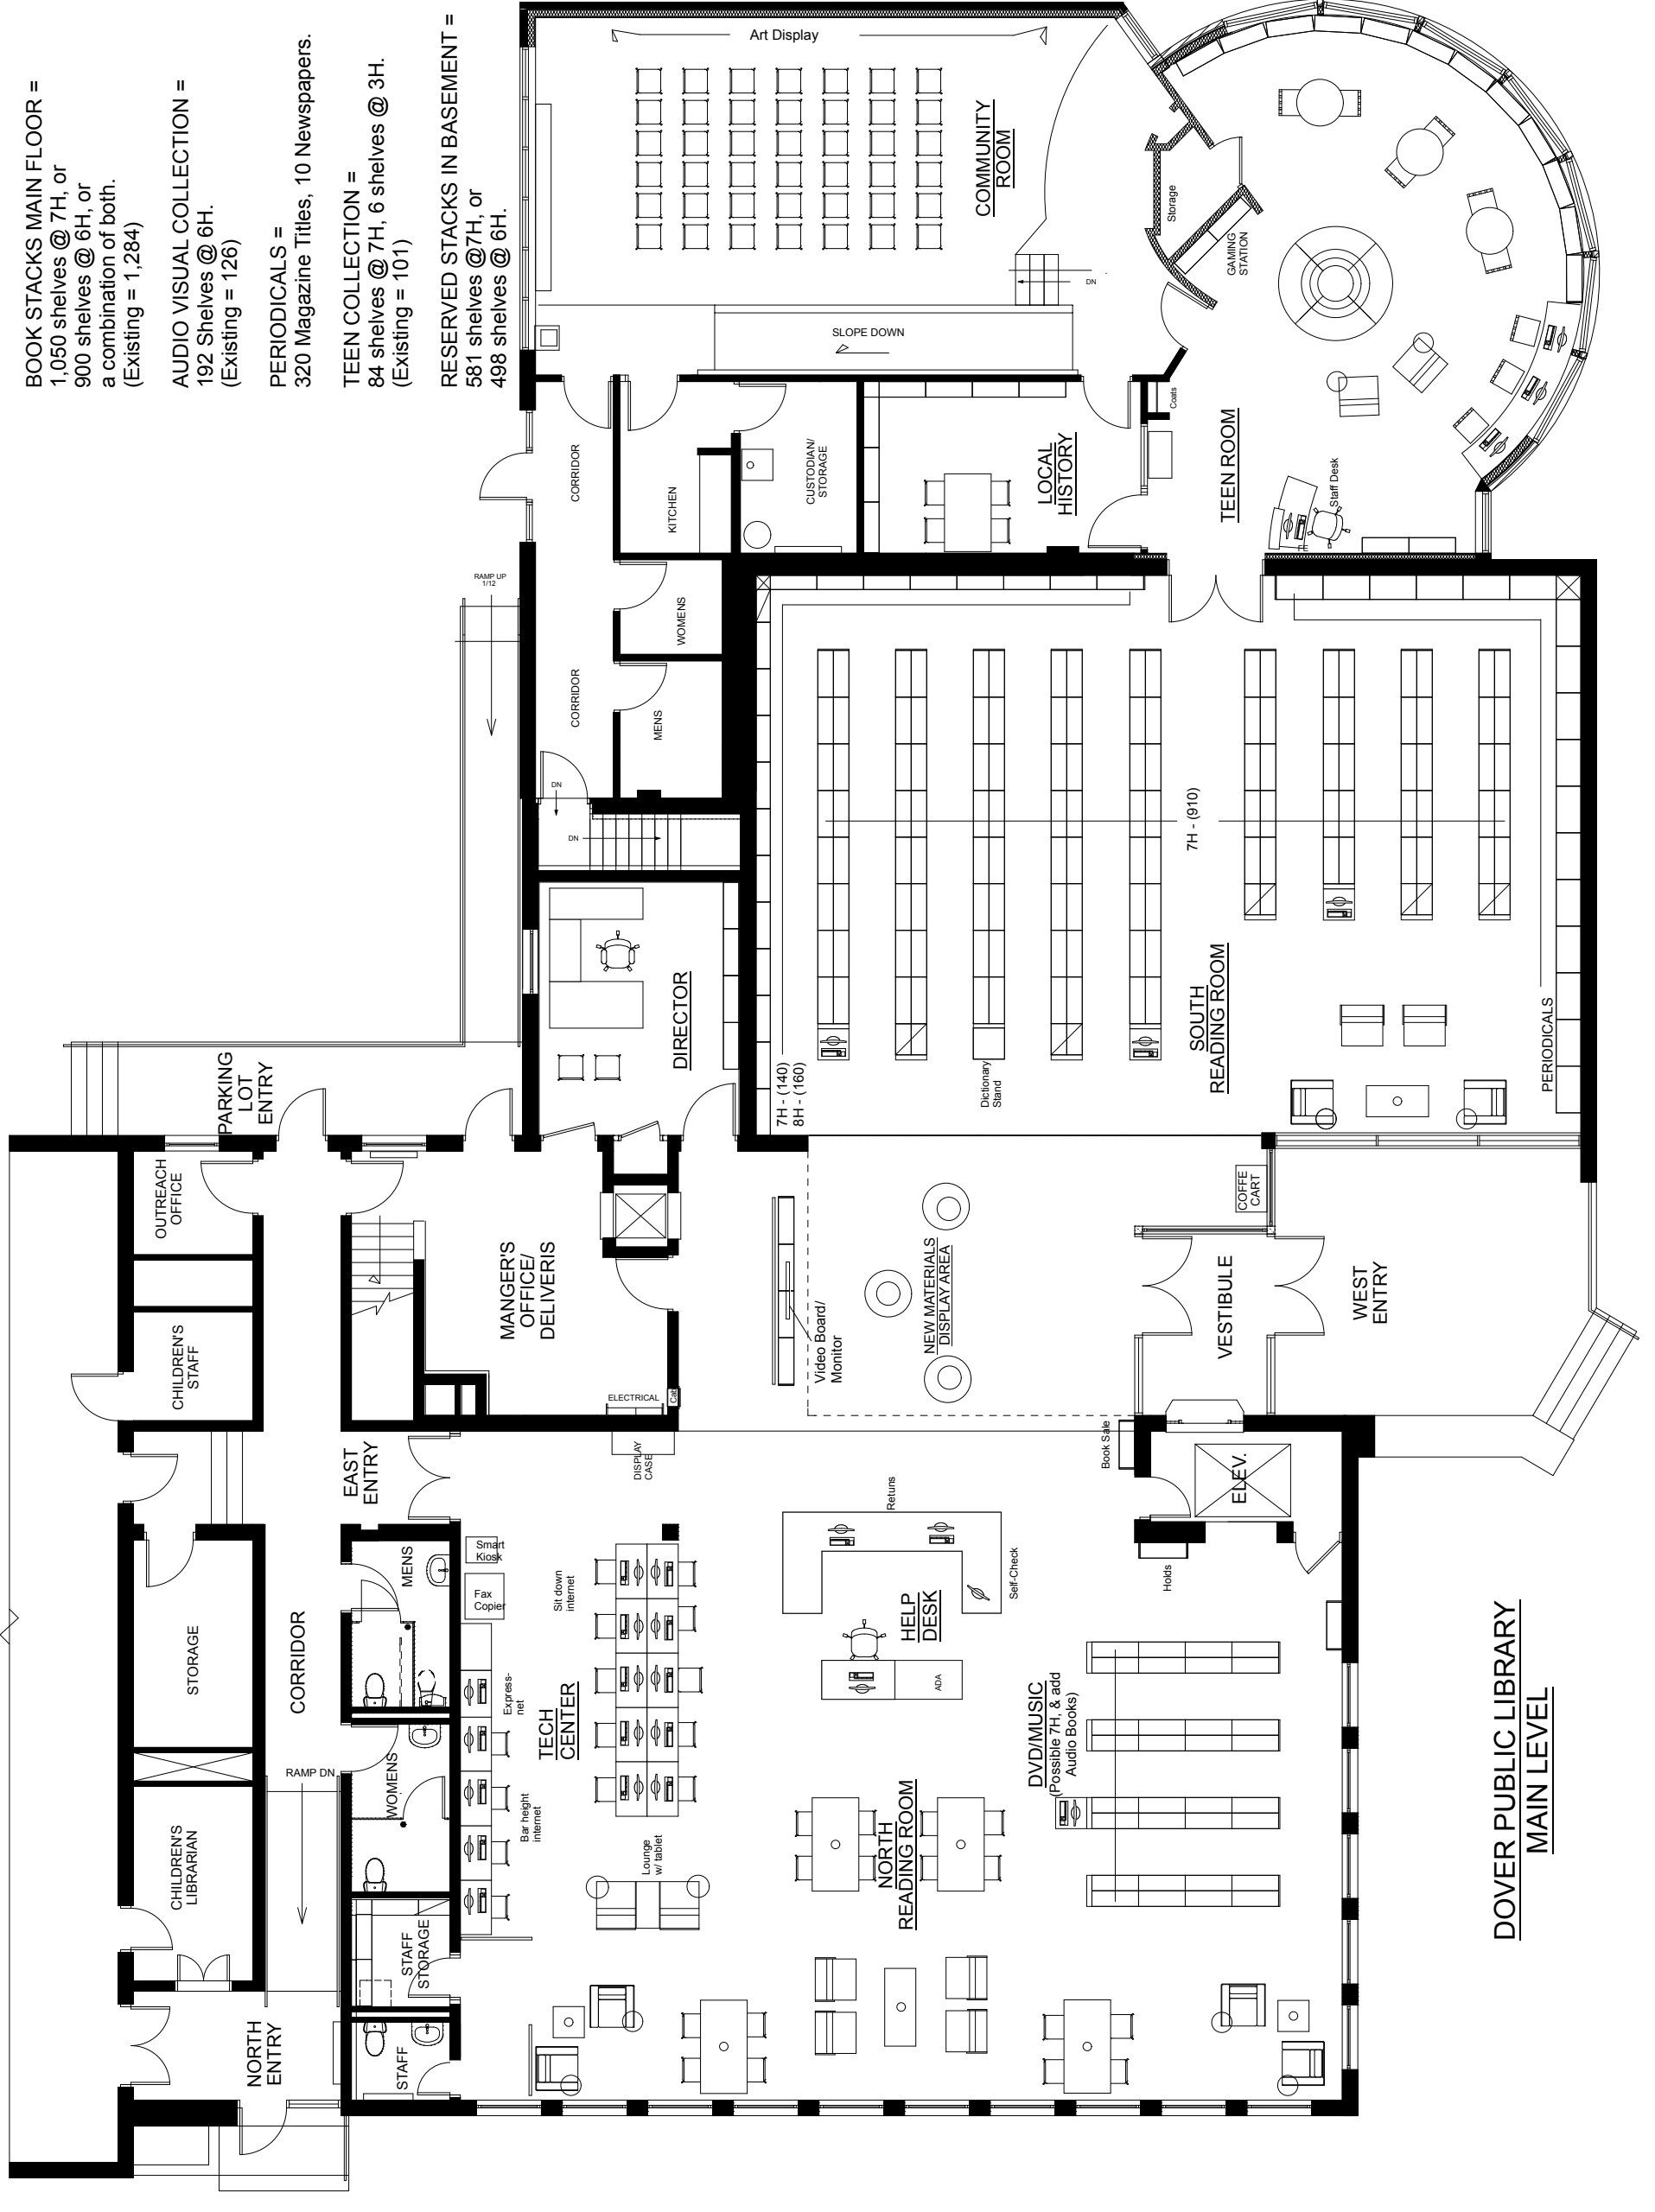

DOVER PUBLIC LIBRARY
MAIN LEVEL